

Notice...

NOTICE OF OPPORTUNITY FOR PUBLIC HEARING

PROJECT I-F-0A1-6(2) EKLUTNA FRONTAGE ROAD

The Alaska Department of Transportation and Public Facilities, in cooperation with the Federal Highways Administration, is proceeding with preliminary engineering studies on the Eklutna Frontage Road project.


This project will consist of removing the existing driveway connection from the Eklutna Gravel Pit to the southbound lanes of the Glenn Highway. This existing intersection is located approximately 600 feet south of the Eklutna River Bridge, at mile 26 of the New Glenn Highway.

An environmental report has been written and approved for this project. Copies of this report are available for review at the address below.

A request for a public hearing to consider effects of the proposed action may be made by submitting a written request to:

Edward P. Mulcahy, P.E.
Reconnaissance Project Manager
Alaska Department of Transportation
and Public Facilities
Central Region
P.O. Box 196900
4111 Aviation Drive
Anchorage, AK 99519-6900

Requests for a Public Hearing must be received by July 31, 1986. For additional information, contact Edward Mulcahy at (907)266-1583.

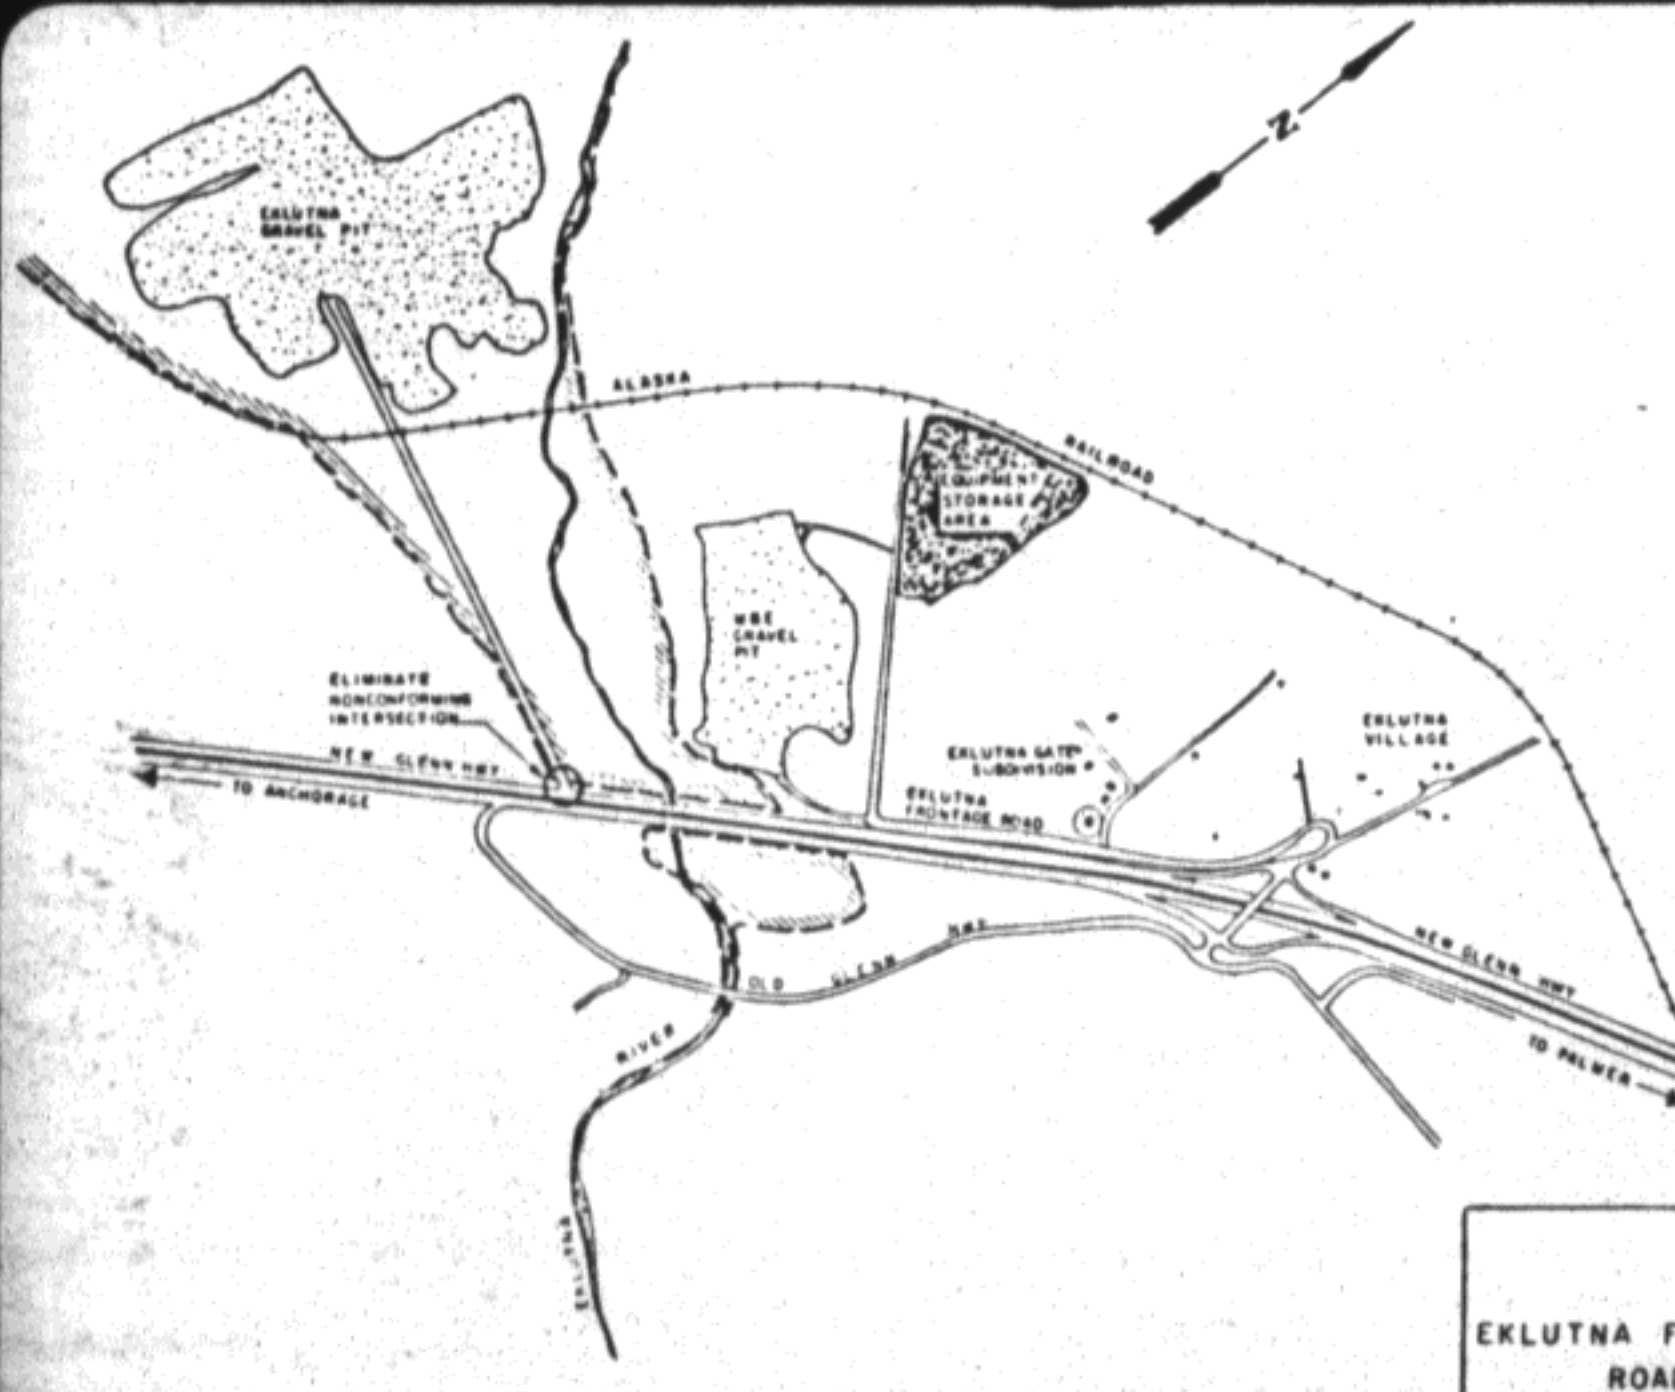

WANTED

Overachievers, start your career that gives you experience, adventure, and extra spending money. Call your local recruiter at Nome 443-2023, Bethel 543-4475, Kotzebue 442-3447.

ARMY NATIONAL GUARD